


TEMPORARY TRAFFIC CONTROL TYPICAL APPLICATION

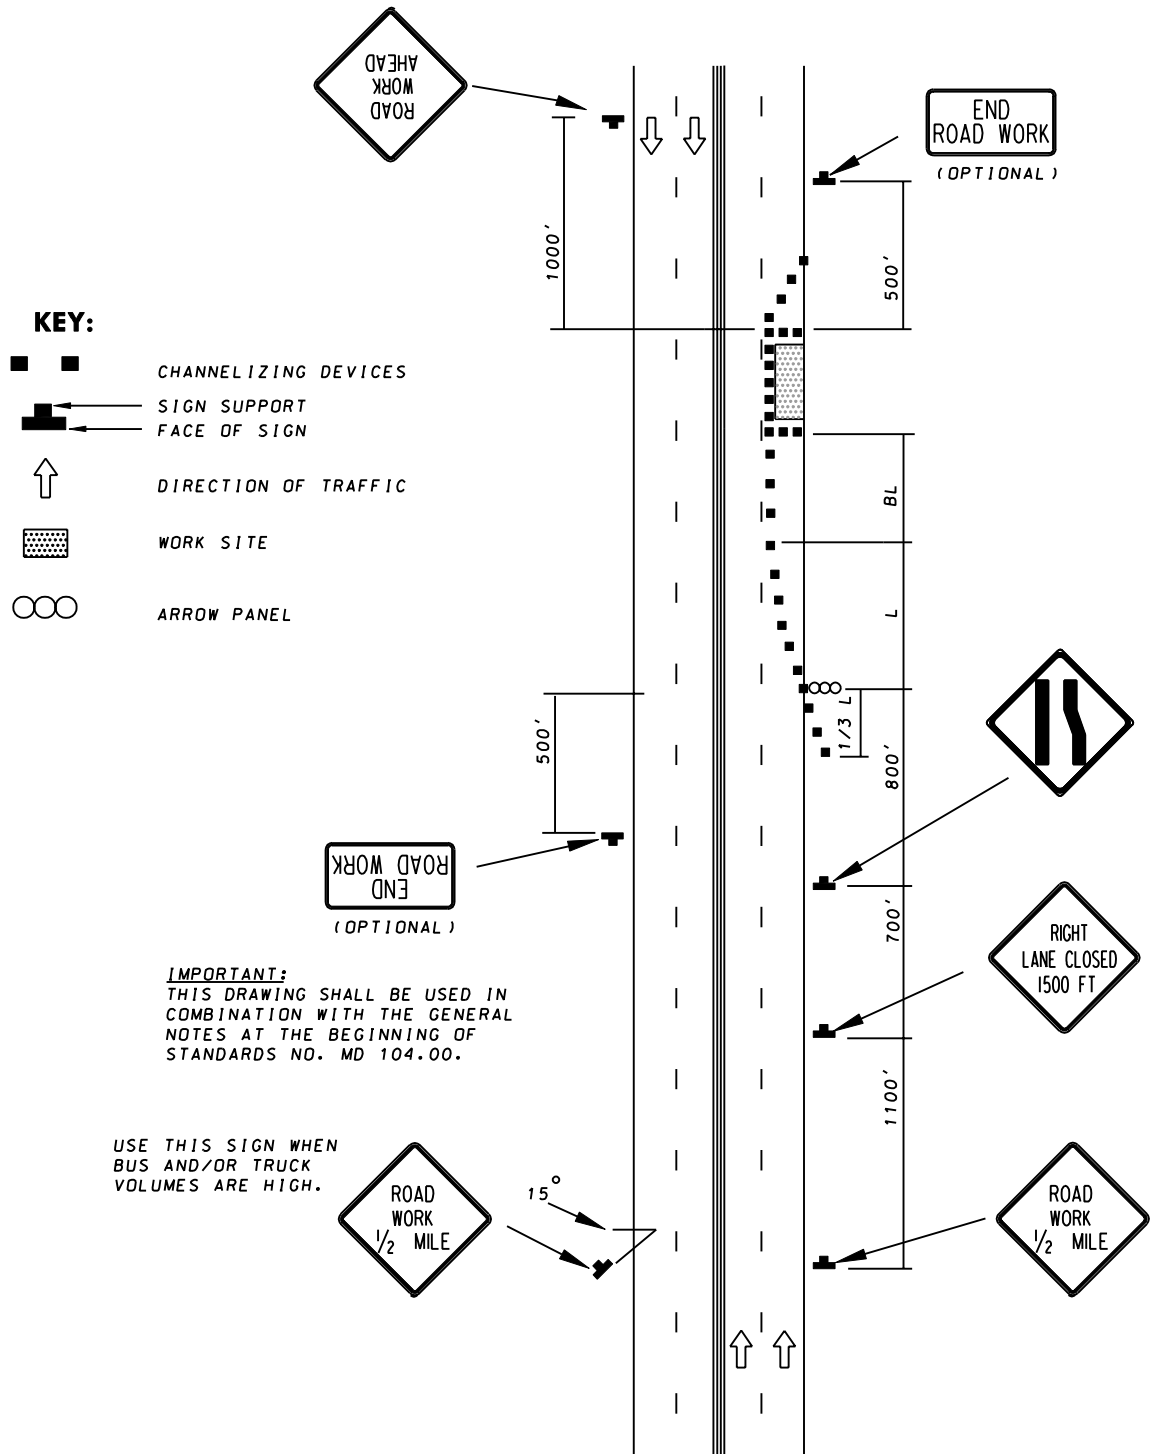

SPECIFICATION
104

CATEGORY CODE ITEMS

APPROVED

DIRECTOR - OFFICE OF TRAFFIC AND SAFETY



APPROVAL • SHA REVISIONS	APPROVAL • FEDERAL HIGHWAY ADMINISTRATION
APPROVAL 9-10-96	APPROVAL 9-27-96
REVISED 10-1-01	REVISED
REVISED	REVISED
REVISED	REVISED

Maryland Department of Transportation
STATE HIGHWAY ADMINISTRATION
STANDARDS FOR HIGHWAYS AND INCIDENTAL STRUCTURES
RIGHT LANE CLOSURE/MULTILANE UNDIV.
GREATER THAN 40 MPH/15 MIN - 12 HRS.
OR DAYTIME ONLY

STANDARD NO.

MD 104.38-01